


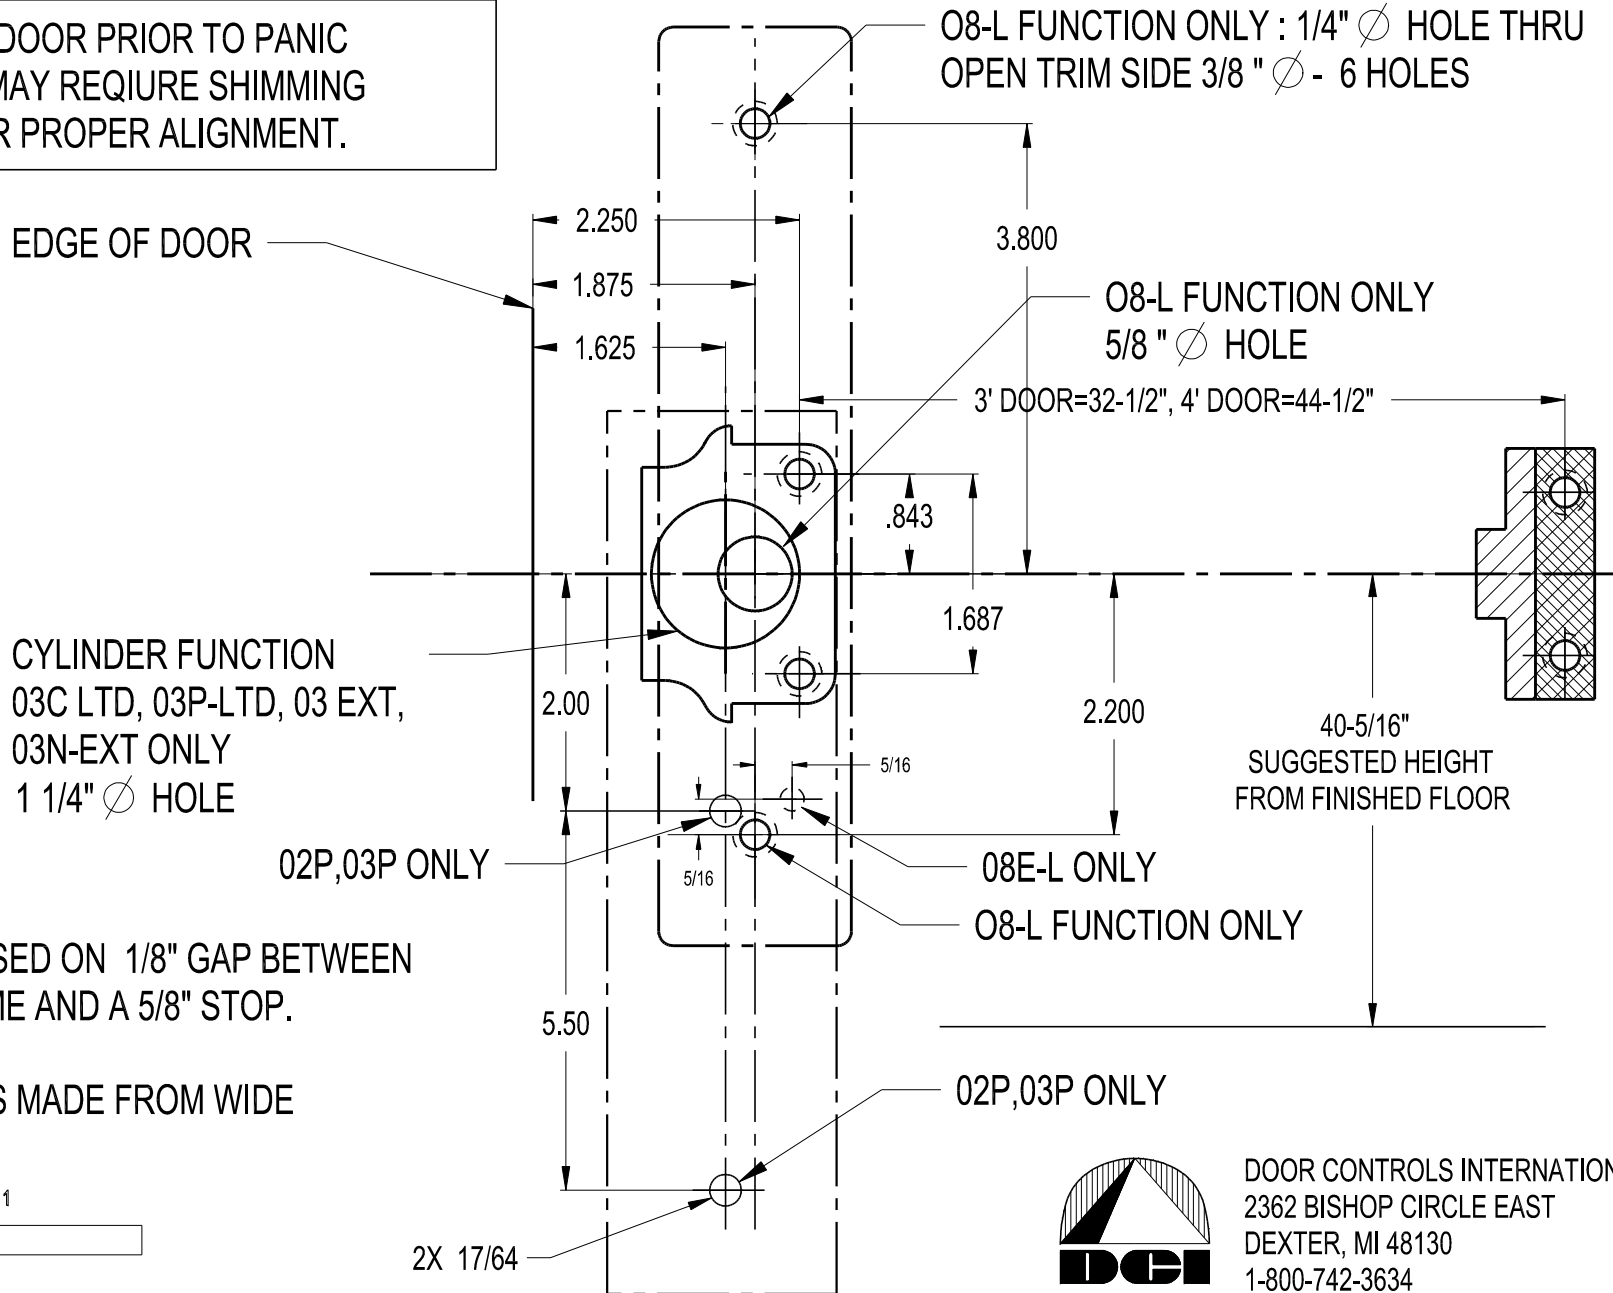


1200 / 1300 SERIES SINGLE DOOR PREP

PREPPING THE DOOR PRIOR TO PANIC INSTALLATION MAY REQUIRE SHIMMING THE STRIKE FOR PROPER ALIGNMENT.



DIMENSIONS BASED ON 1/8" GAP BETWEEN DOOR AND FRAME AND A 5/8" STOP.

MEASUREMENTS MADE FROM WIDE EDGE OF DOOR

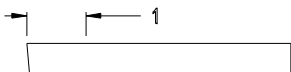

DOOR CONTROLS INTERNATIONAL
2362 BISHOP CIRCLE EAST
DEXTER, MI 48130
1-800-742-3634